

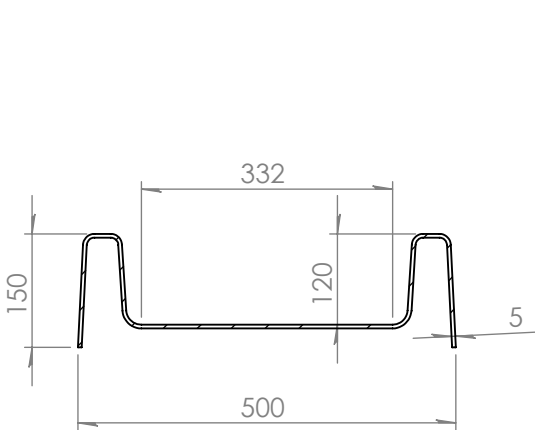
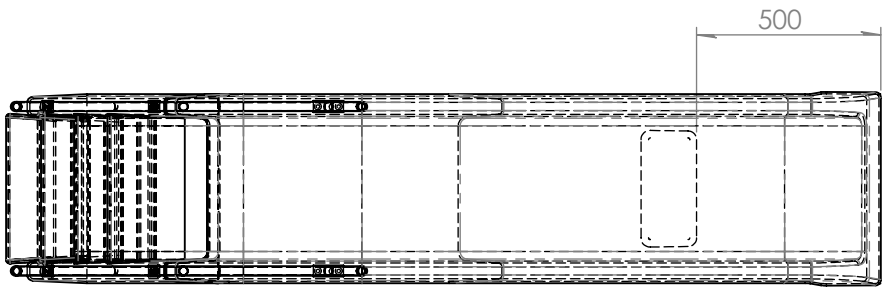
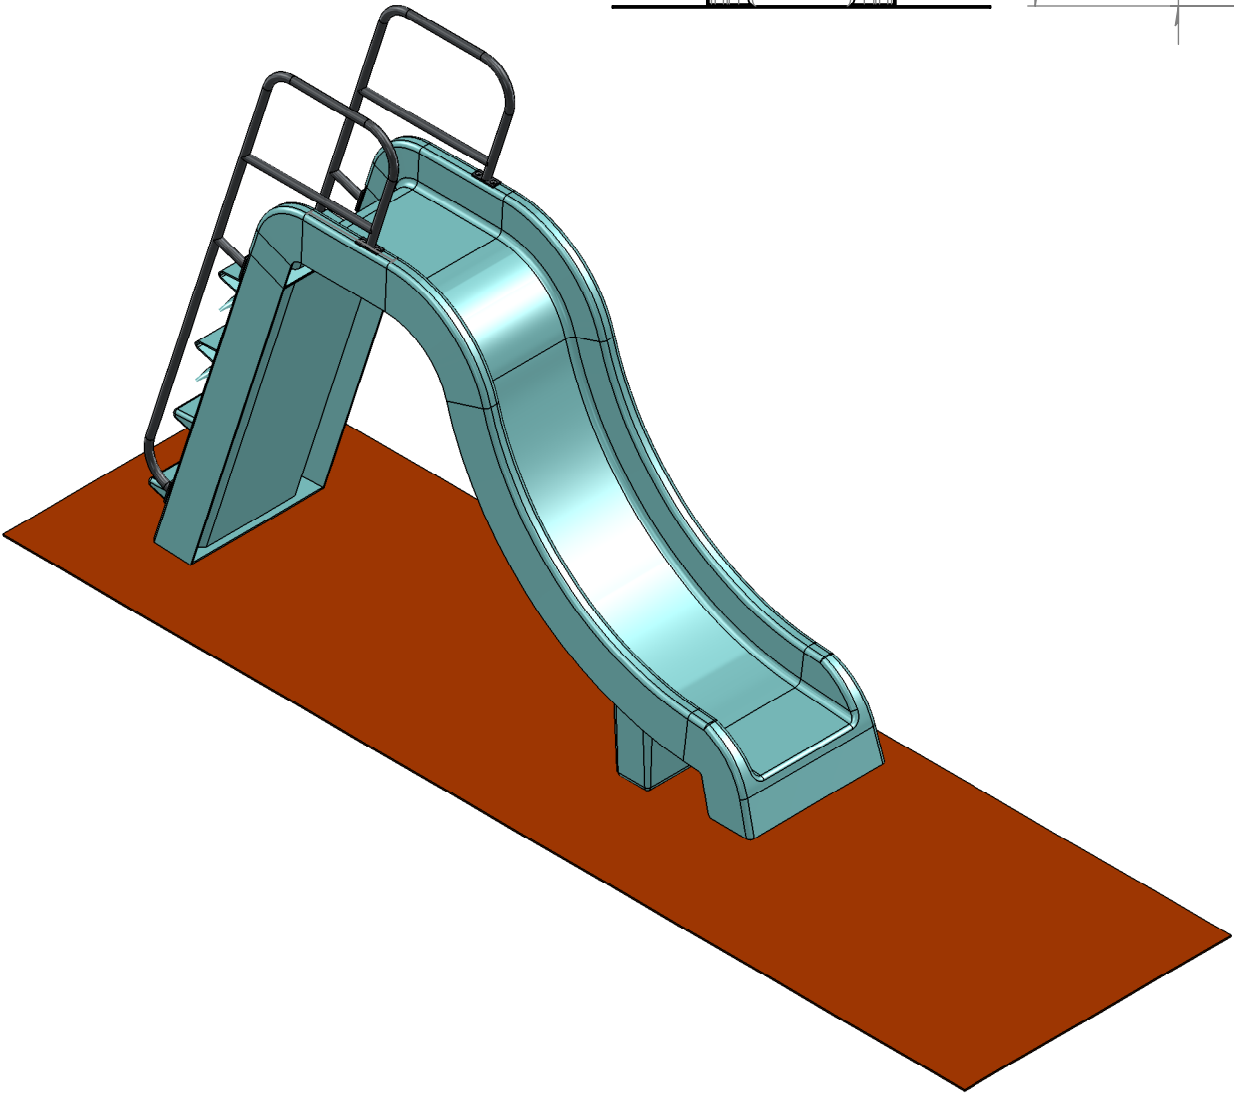


REVISIONS				
ZONE	REV.	DESCRIPTION	DATE	APPROVED
	A		30-06-2015	
	B	Measurements corrected	29-07-2015	

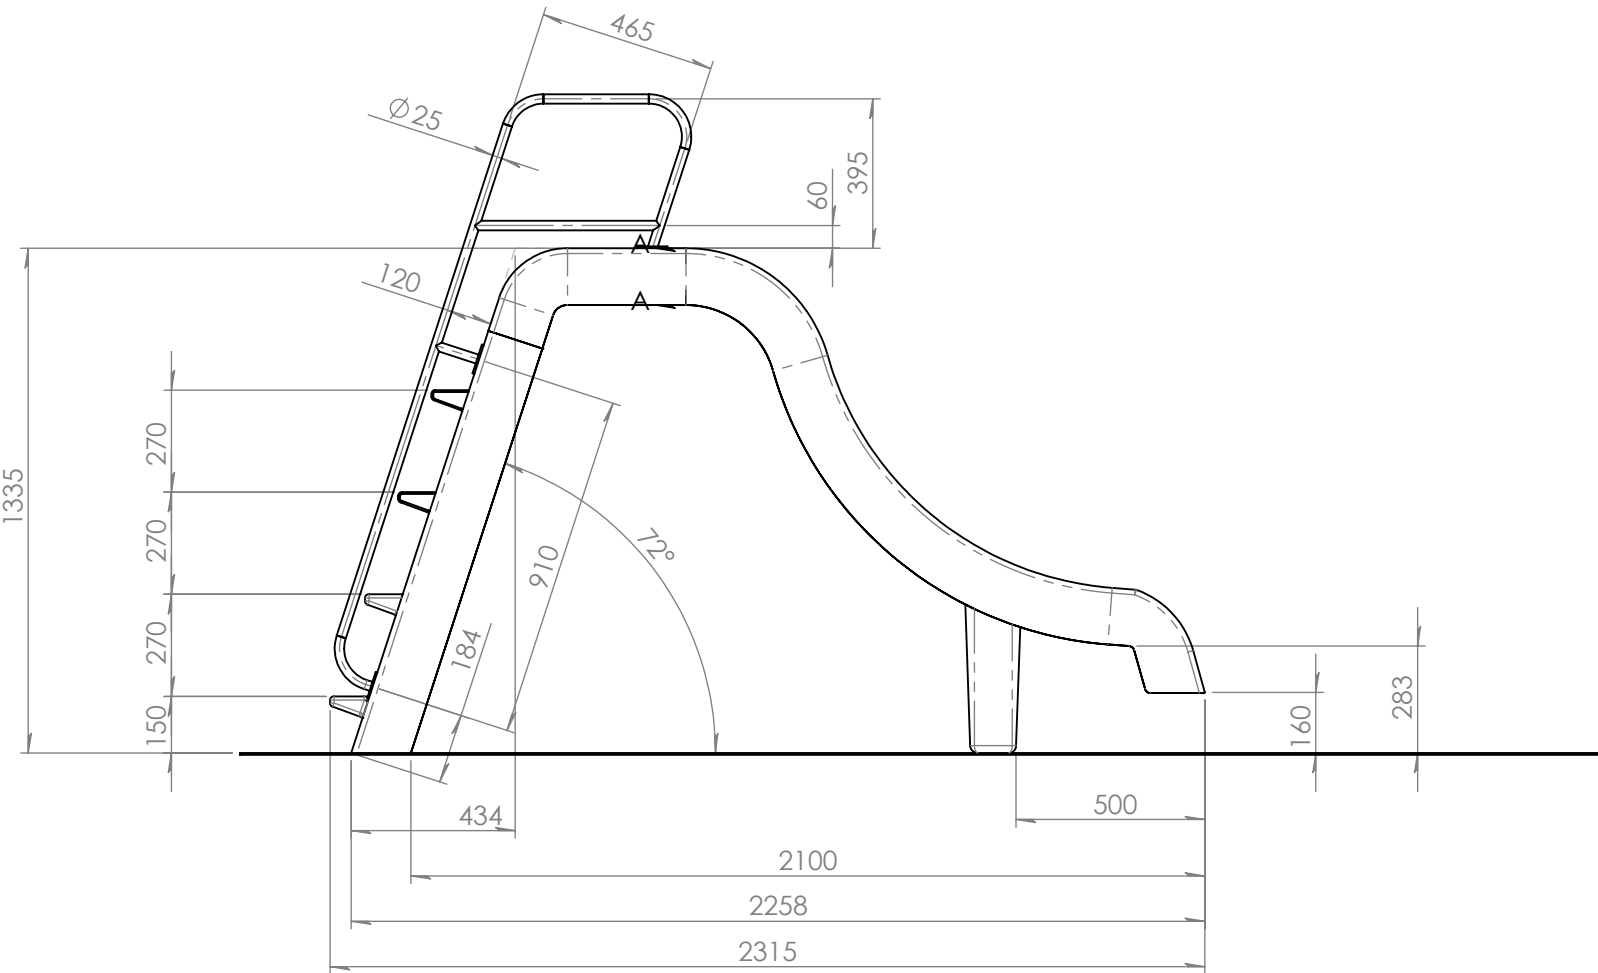

SECTION A-A
SCALE 1 : 10

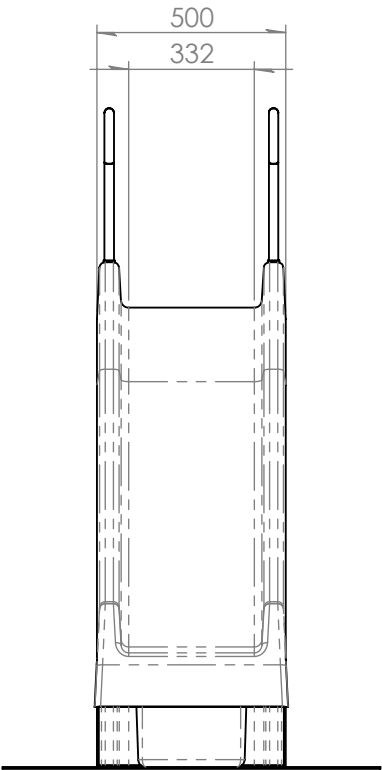

				FINISH:		DEBUR AND BREAK SHARP EDGES		DO NOT SCALE DRAWING		REVISION		B			
								Welldana A/S							
		NAME		SIGNATURE		DATE								TITLE: 	